

Existing Lights
1:100


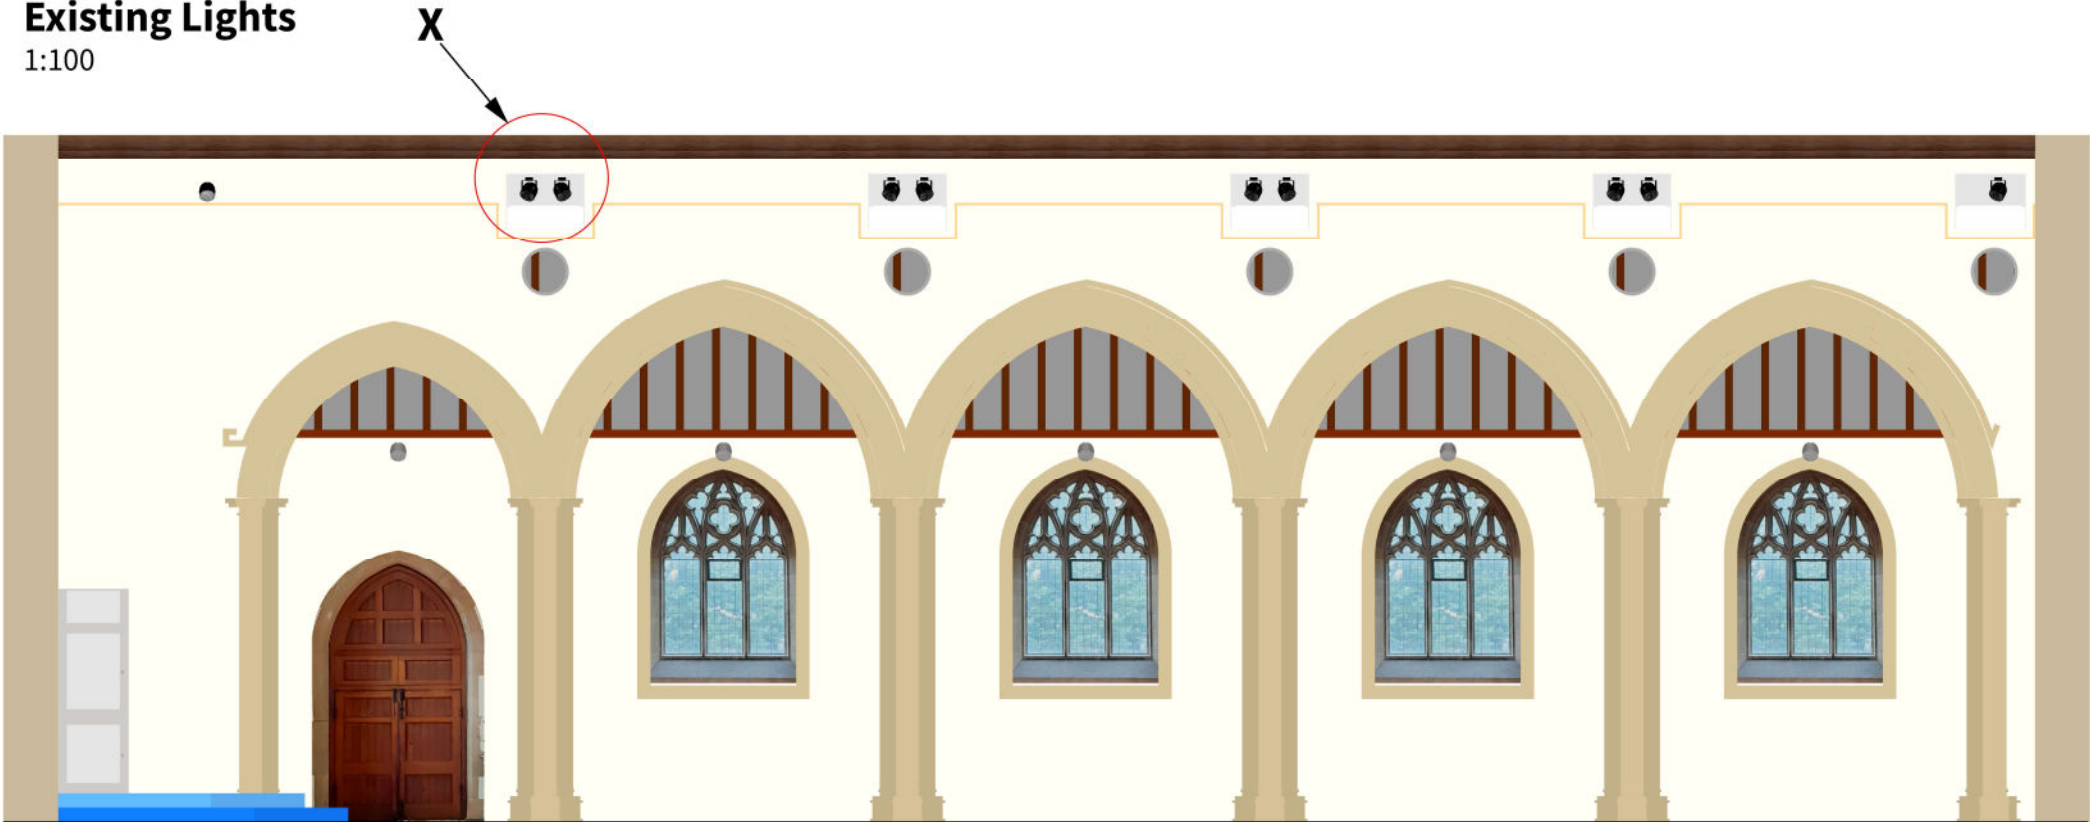



Photo “X” (Existing Lights)



Proposed New Lights
1:100

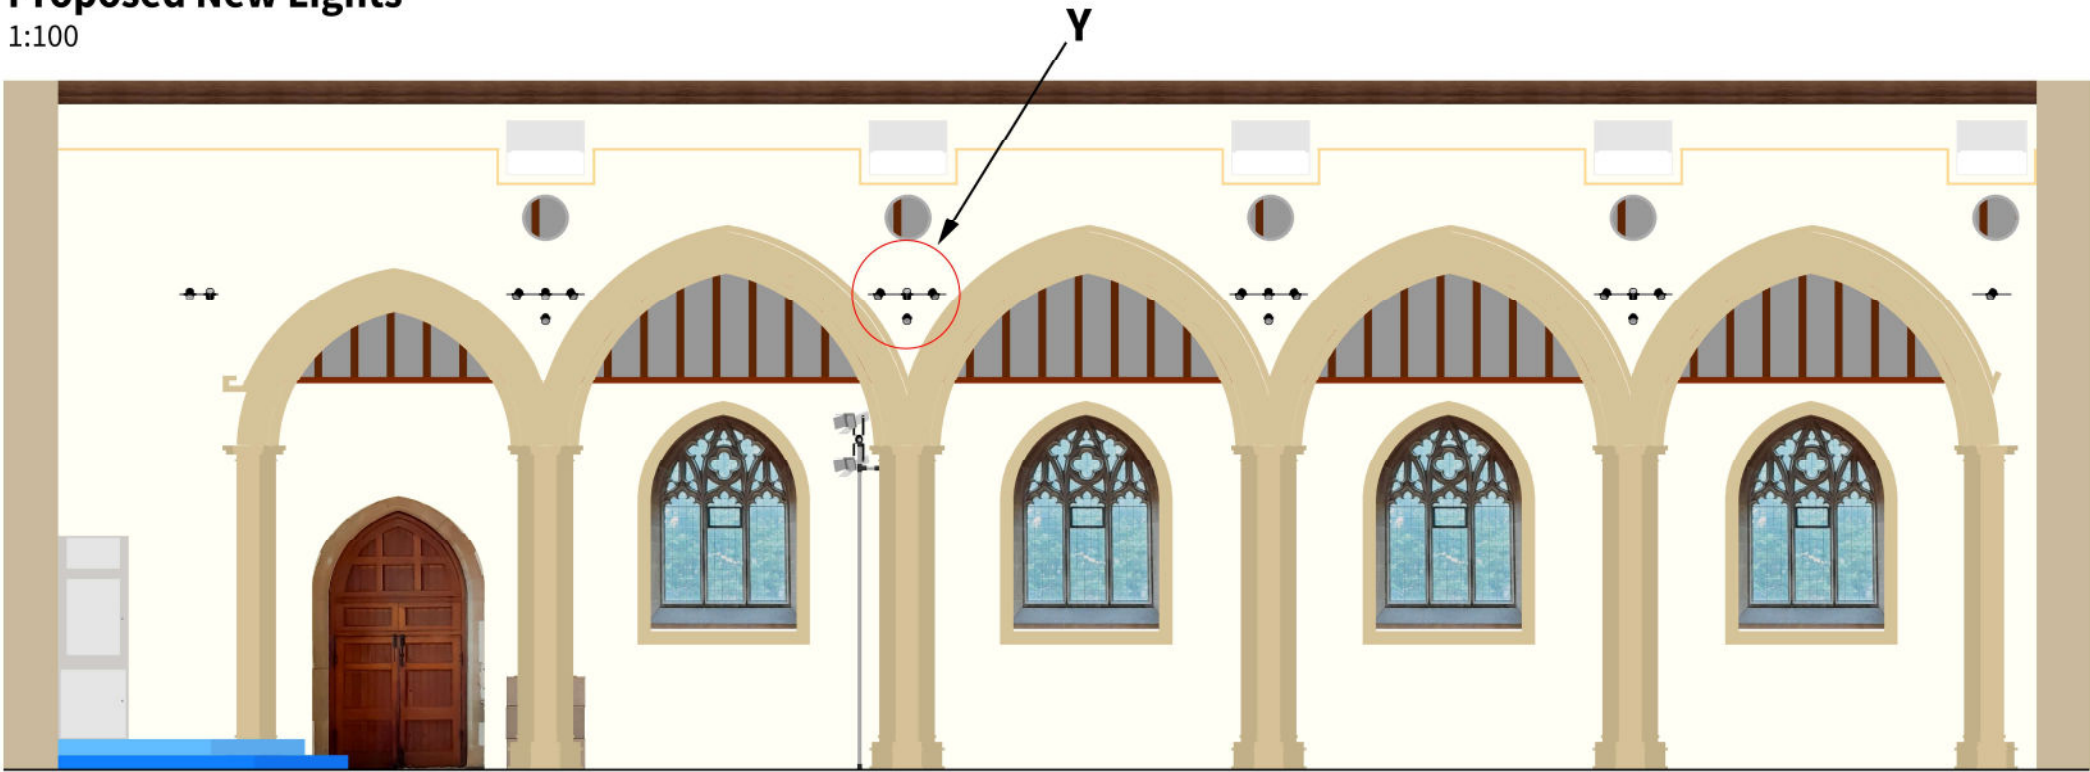

Scrap View “Y”

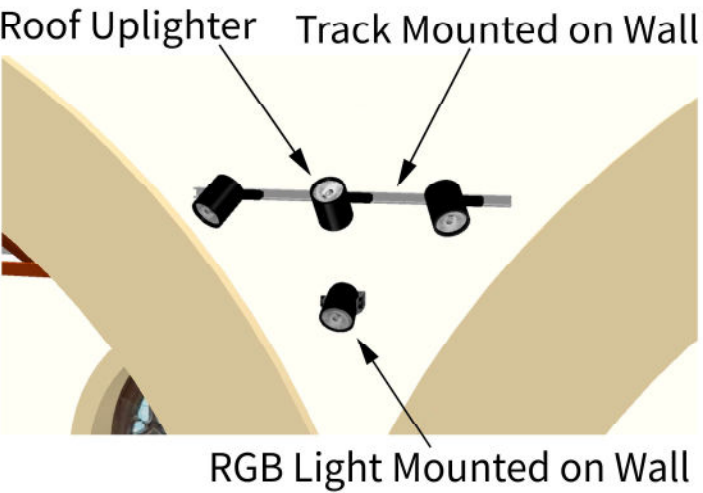

1	23/05/25	Lights changed. Plan view added, North Aisle, switch panels added
0	20/10/24	Original
Title: St Paul's Letchworth Garden City Lighting System North Wall		
Drawn:	N. Pickett	Date: 20/10/24
Chkd:		Size: A3
Drg No.: NP1101	Sheet: 1	Rev: 0